



- RESORT BOUNDARY
- NEW 23 UNIT ECO-LODGE
- 20 FRACTIONAL SEASONAL UNITS
- RESORT FACILITIES
- COMMON GREEN SPACE & BEACH ACCESS
- NEW STORM PROTECTION DYKES
- NEW GRAVEL TRAIL OR BOARDWALK
- NEW, EXISTING OR MODIFIED CULVERTS

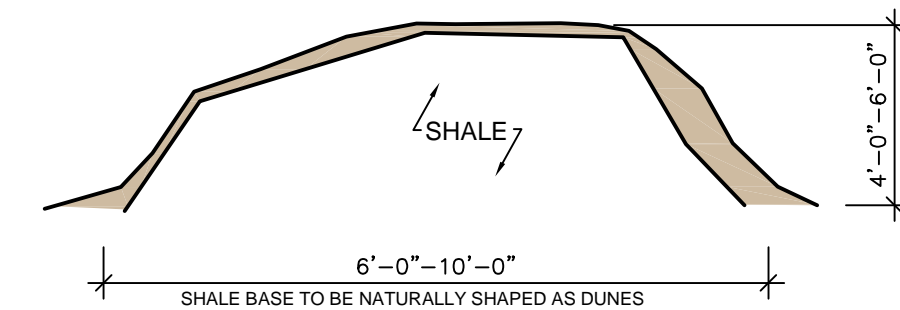

SECTION A-A

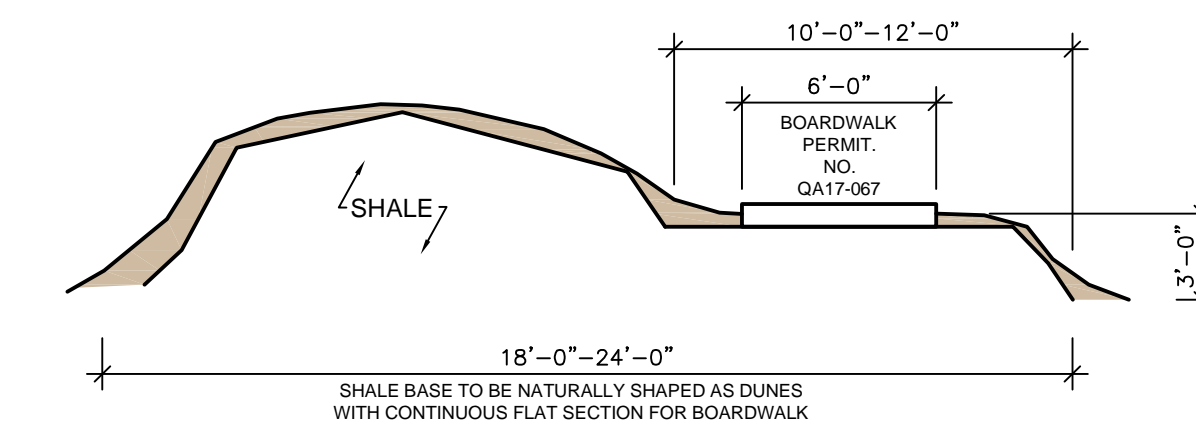

SECTION B-B

SEE: 430421-03-SP1-01 AND 430421-03-BW1-01

### ENVIRONMENTAL WORK LEGEND

AS REVIEWED ON SITE WITH PROVINCE

- |  |          |
|--|----------|
| 1. RELOCATE ENTRANCE   | COMPLETE |
| 2. STORM PROTECTION  | 60%      |
| 3. NEW CULVERTS  | 60%      |
| 4. MODIFY CULVERTS/STORM DRAINAGE                              | 50%      |
| 5. REPLACE EXISTING BOARDWALK                                  | COMPLETE |
| 6. INFILL LOTS AS REQUIRED                                     | 50%      |
| 7. CONSTRUCT NEW BOARDWALKS                                    | 50%      |
| 8. CUT OUT TRAILS BY PONDS                                     | 70%      |
| 9. DITCHING  | 40%      |
| 10. REPAIR AND REPLACE CULVERTS                                | 50%      |
| 11. CUT TREES/LANDSCAPE IN BUFFER ZONE                         | 50%      |
| 12. INSTALL SEPTIC FOR FISH FACTORY                            | COMPLETE |
| 13. INSTALL NEW RIP RAP AS PER PREVIOUS CONDITIONS             | COMPLETE |
| 14. WORK AROUND SEPTIC SYSTEM ON PERMIT FOR SYSTEM IS IN PLACE | COMPLETE |

### NEW WORK

- 21.1 INSTALL NEW WELL HOUSE / TRENCH TO FISH FACTORY
- 21.2 UNDERGROUND ELECTRICAL TRENCHING BEACH ROAD AND OLD BEACH ROAD.
- 21.3 UNDERGROUND TRENCHING FOR MECHANICAL PIPING TO TRACADIE HARBOUR SUBJECT TO FEDERAL PERMITTING APPROVAL.
- 21.4 LOCATION OF 6 REGEN PODS COMPLETE WITH UNDERGROUND SERVICES. TO BE APPROVED AT A LATER DATE.
- 21.5 NEW BIOMASS PLANT.
- 21.6 PHASE-1 PIPING FOR BIOMASS PLANT.
- 21.7 NEW HOTEL SEPTIC SYSTEM. (TO BE DESIGNED BY ENGINEER)

07	RELOCATED HOTEL UPDATED NEW WORK	25/01/21	DWN.
06	- ADDED TRENCHING FOR BIOMASS PLANT AND WATER LINE TO FISH FACTORY - EDITED REGEN TEXT - COMPLETED RIP RAP	02/12/20	DWN.
05	ADDED NEW WORK FOR 2021	02/12/20	DWN.
04	REMOVED RIP RAP TO INCLUDE BARRIER FREE RAMP TO BEACH	17/09/20	DWN.
03	PROVIDED ADDITIONAL FOOTPATHS TO FISH FACTORY FROM ECOLODGE AND 20 FRACTIONAL UNITS -REVISED RIP RAP -RELOCATED WILL'S COTTAGE TO LOT #7	12/08/20	DWN.
02	ADDED WORK LEGEND	08/05/20	DWN.
01	REALIGNED BOARDWALK, CHANGE LOT BOUNDARY AND CORRECTED LOT TAGS.	06/08/19	DWN.
NO.	REVISIONS:	DD/MM/YY	DWN.

THIS DRAWING AND ALL COPYRIGHT THEREIN ARE THE SOLE AND EXCLUSIVE PROPERTY OF APM. REPRODUCTION OR USE OF THIS DRAWING IN WHOLE OR IN PART BY ANY MEANS OR IN ANY FORM WHATSOEVER WITHOUT THE PRIOR WRITTEN CONSENT OF APM IS STRICTLY FORBIDDEN.

DRAWINGS SHALL NOT BE SCALED AND SHALL NOT BE USED FOR CONSTRUCTION UNTIL SIGNED BY THE OWNERS' REPRESENTATIVE.

**APM**

Charlottetown • Halifax • Toronto • Calgary  
APM.ca

PROJECT:

**BLACKBUSH DEVELOPMENT  
GRAND TRACADIE, PE**

DRAWING TITLE:

**ENVIRONMENTAL WORK**

DATE: MAY 08, 2020

SCALE: NOT TO SCALE

DRAWN: APM

FILE NO.: 430421-09-SITEPLAN-08

DWG.

**SP1**

REV. 07